


\\SEA-FILE01\herrera\local\herrera\proj\2023\21-08097-000\CAD\Sheet\Primary Academy LCL-PA-Planting Plan.dwg • MOONING\LENGTH • 7/17/2026 11:40 AM

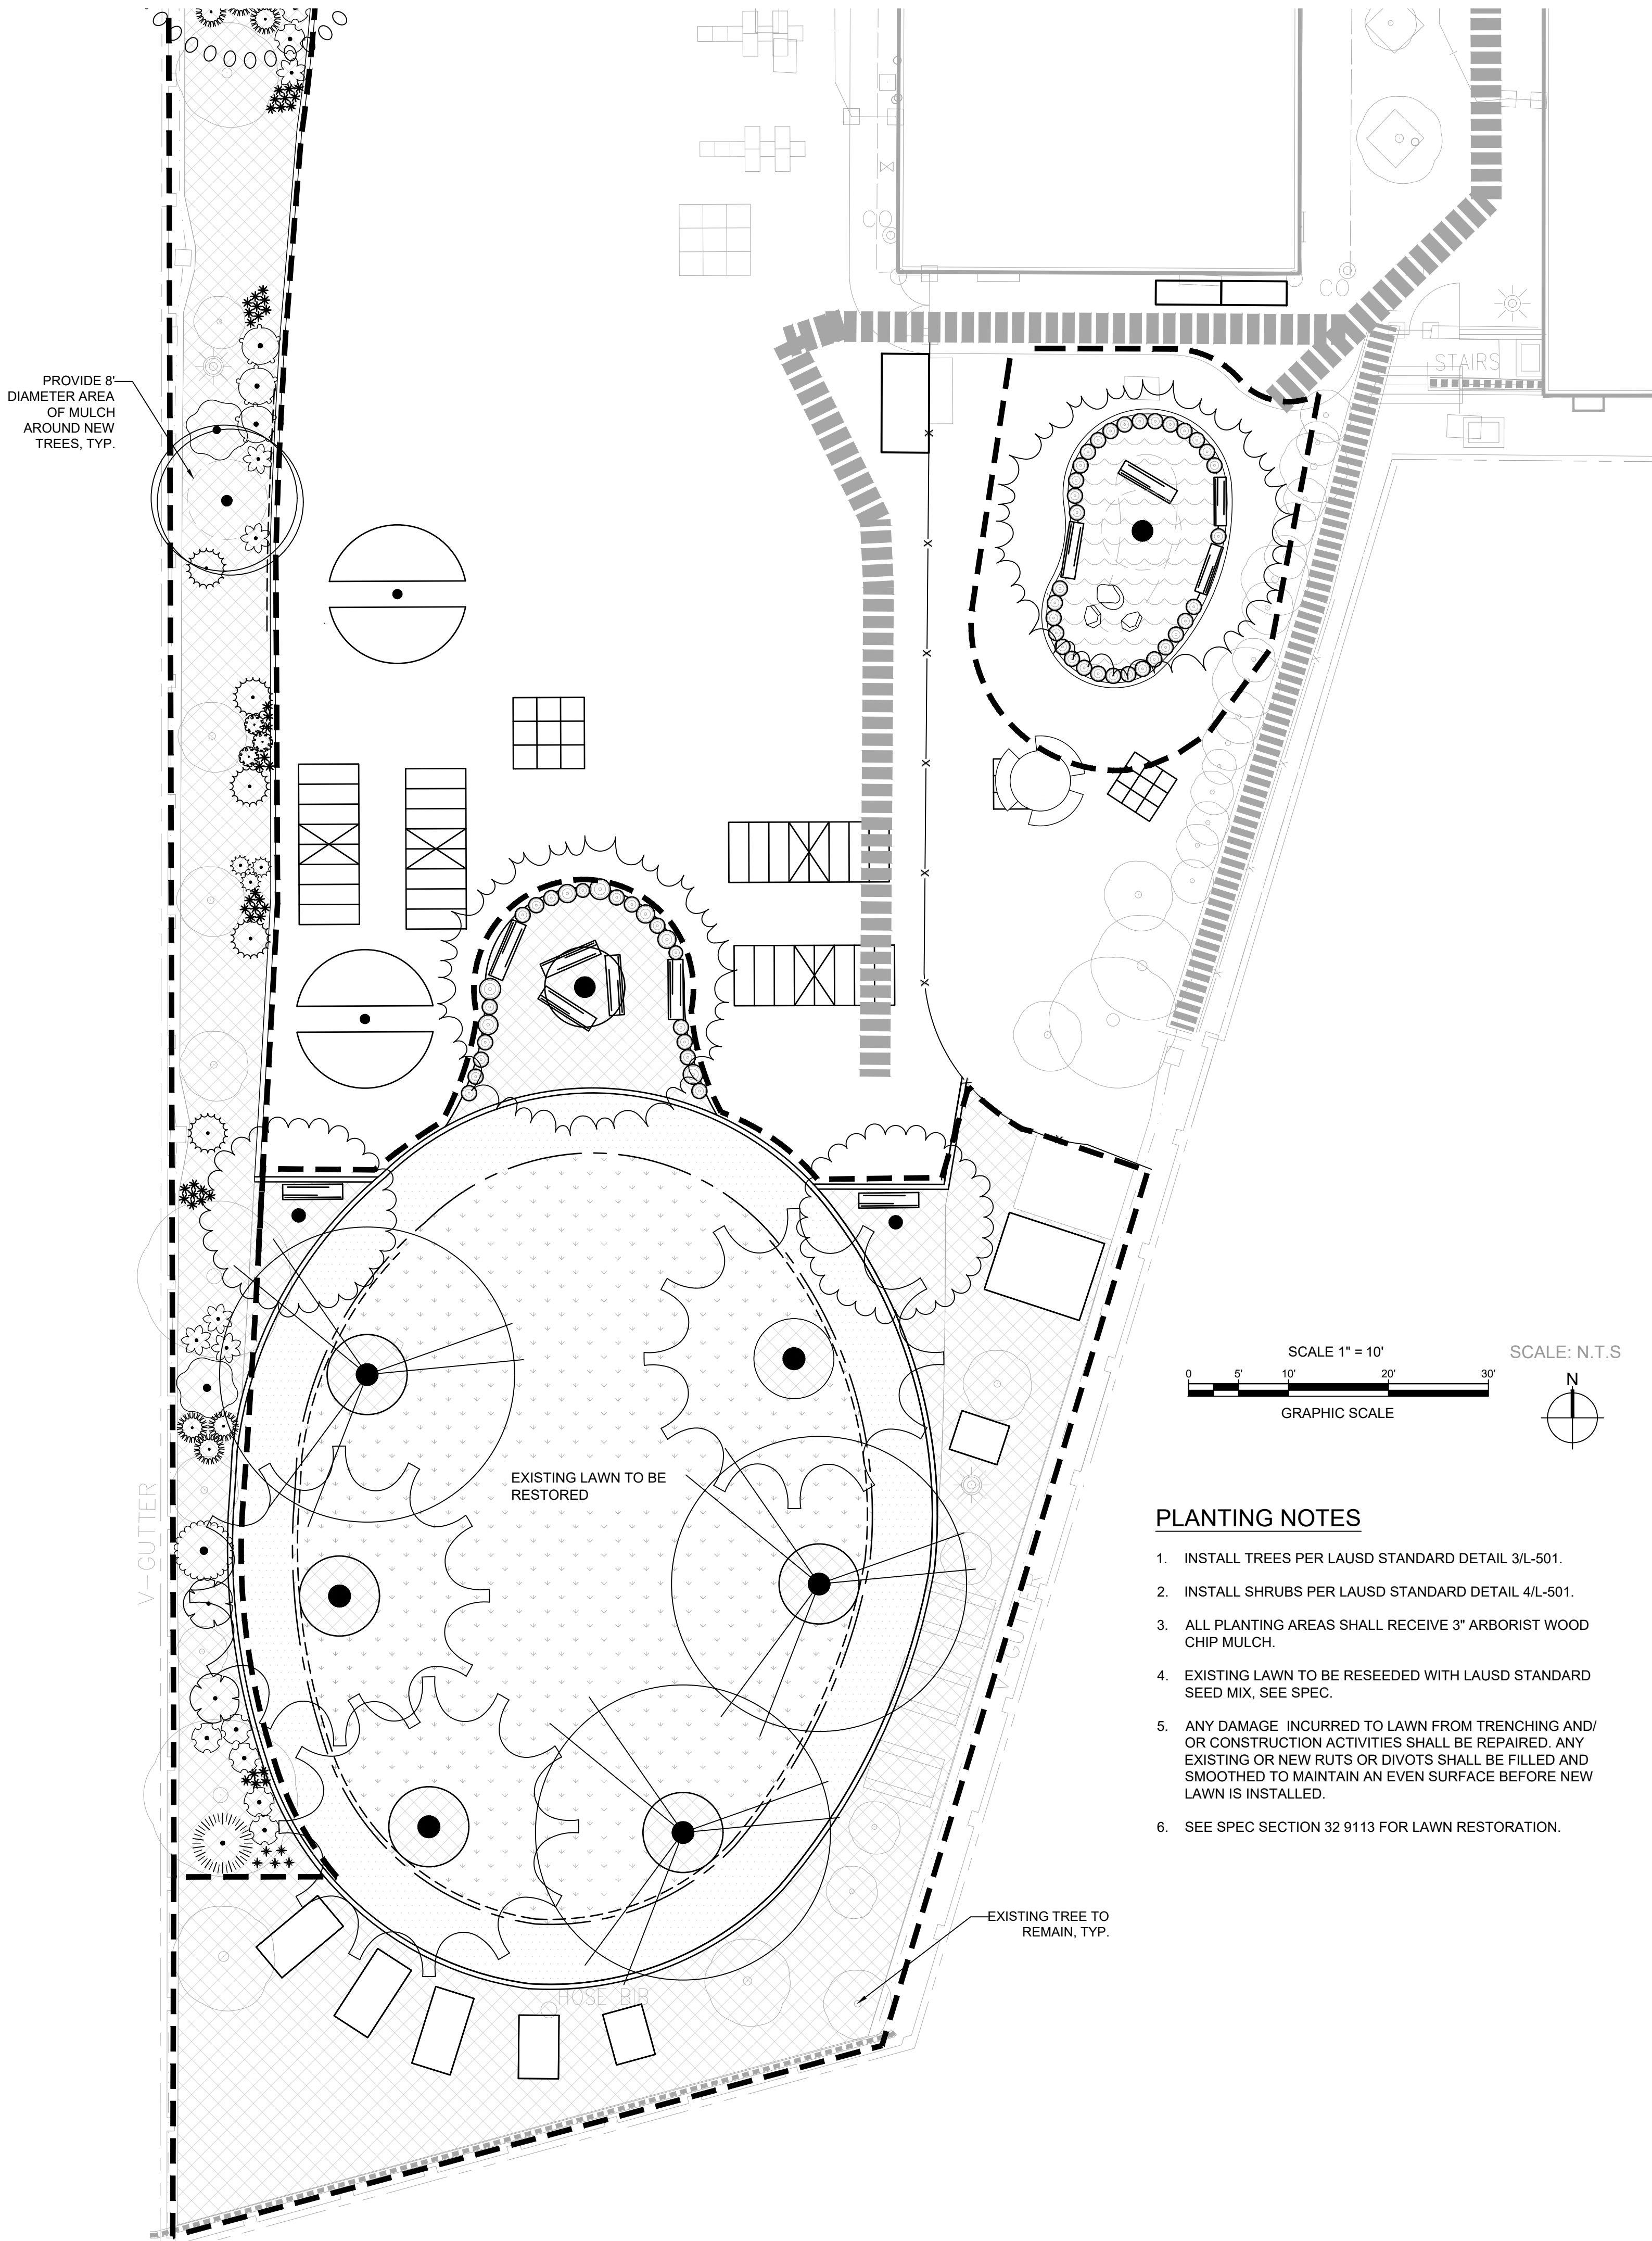

PLANT SCHEDULE

SYMBOL	CODE	BOTANICAL NAME	COMMON NAME
TREES			
	CHI BUB	Chilopsis linearis 'Bubba'	Bubba Desert Willow
	FRA DIP	Fraxinus dipetala	California Ash
	GIN BIL	Ginkgo biloba	Maidenhair Tree
	LOP CON	Lophostemon confertus	Brisbane Box
	LYO CAT	Lyonothamnus floribundus	Catalina Ironwood
	QUE AGR	Quercus agrifolia	Coast Live Oak
	TIP TIP	Tipuana tipu	Tipu Tree
SHRUBS			
	ACH MIL	Achillea millefolium	Common Yarrow
	ASC FAS	Asclepias fascicularis	Narrowleaf Milkweed
	CEA CNT	Ceanothus x 'Centennial'	Centennial Wild Lilac
	CEA CON	Ceanothus x 'Concha'	Concha Wild Lilac
	COR FGF	Corethrogyne filaginifolia	California Aster
	EPI HUM	Epilobium canum	California Fuchsia
	ERI CON	Eriophyllum confertiflorum	Golden Yarrow
	ESC CAL	Eschscholzia californica	California Poppy
	LAV MUN	Lavandula angustifolia 'Munstead'	Munstead English Lavender
	PEN HET	Penstemon heterophyllus	Foothill Penstemon
	SAL CLE	Salvia clevelandii	Cleveland Sage
	SAL MEL	Salvia mellifera	Black Sage
	SAL UDR	Salvia rosmarinus	Rosemary

HATCH LEGEND

	RESTORED LAWN (3,312 SF)
	LANDSCAPE MULCH (5,543 SF)
	GRANITECRETE TRACK (1,395 SF)
	PROPOSED LAWN (328 SF)

LANDSCAPE FEATURES

	4" FLUSH CONCRETE HEADER
	ROOT BARRIER
	LARGE BOULDER 3 - 4' WIDTH*
	SMALL BOULDER 2 - 3' WIDTH*
	(N) 6 FT LOG
	(N) LOG STUMP
	LANDSCAPE EDGING

DIVISION OF THE STATE ARCHITECT



LOS ANGELES UNIFIED SCHOOL DISTRICT

M&O - A/E SERVICES
FACILITIES SERVICES DIVISION
333 S. BEAUDRY AVENUE, 22ND FLOOR
LOS ANGELES, CALIFORNIA 90017
TEL: (213) 241-3952
EMAIL: HERRICK.AU@LAUSD.NET

PROJECT TITLE AND SCHOOL LOCATION

PRIMARY ACADEMY SUCCESS SCHOOL

10374820

CALFIRE GREEN SCHOOLYARD GRANT


9075 WILLIS AVE
PANORAMA CITY, CA 91402

COMMISSIONED ARCHITECT



CONSULTANT

STAMPS/SEALS

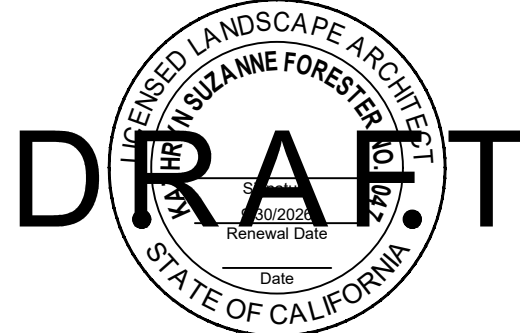

NOT FOR CONSTRUCTION

SHEET TITLE:

PLANTING PLAN SOUTH

COLIN NO.: 10374820 PROJECT ARCH: SV

DRAWN: MM CHECKED: KF

SHEET NUMBER

LP-102

DATE: 07/02/2026 SHEET: 14 OF: 19